


1  
PL-16  
SPACE # 16  
SCALE: 1/8" = 1'-0"

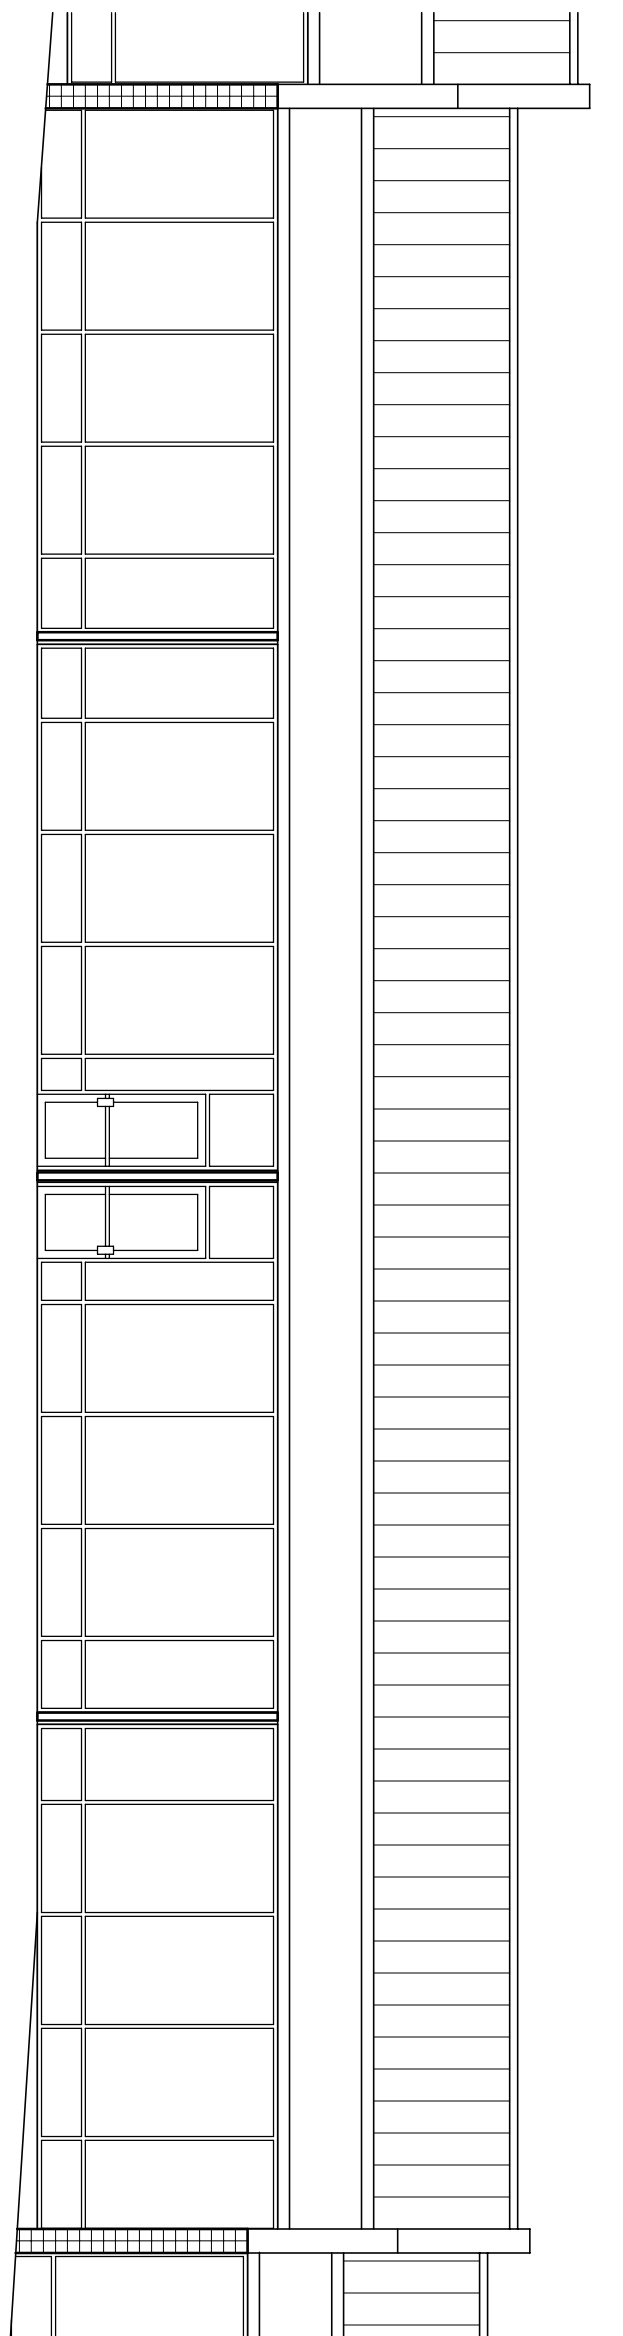

A  
PL-16  
SPACE # 16  
SCALE: 1/8" = 1'-0"

NUMBER	DATE	DESCRIPTION

SPACE # 16  
FLOOR PLAN

EAST END CENTER

X  
X

WP REALTY  
940 HAVERFORD RD.  
BRYN MAWR, PA 19010

Murray Jay Miller  
ARCHITECTURE

Suite 300 138 South Main Street Wilkes-Barre, Pennsylvania 18701-1601  
(570) 822-4141 Voice (570) 822-4546 Fax info@murrayjmilller.com E-mail www.murrayjmilller.com Website