


1
SPACE # 7
SCALE: 1/8" = 1'-0"

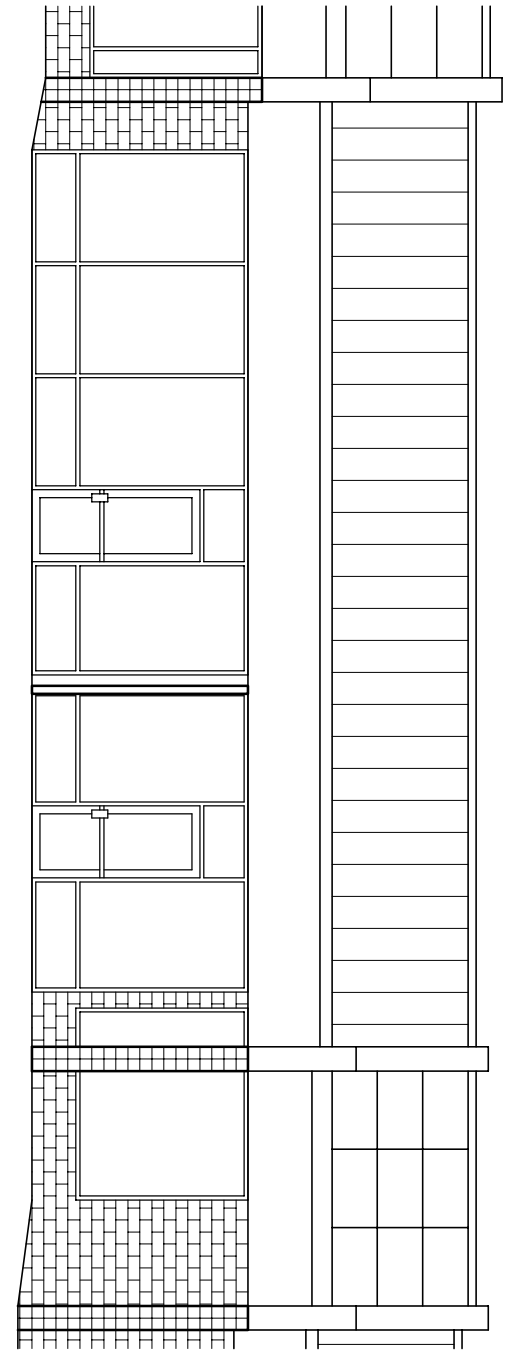

A
SPACE # 7
SCALE: 1/8" = 1'-0"

REVISION NUMBER	DATE	DESCRIPTION

DATE: July 19, 2006
 PROJ. NO.: 99033.02
 DWG. TITLE: SPACE # 7 FLOOR PLAN

EAST END CENTER
 X
 X

OWNER:
WP REALTY
 940 HAVERFORD RD.
 BRYN MAWR, PA 19010

Murray Jay Miller
 ARCHITECTURE
 Suite 300 138 South Main Street Wilkes-Barre, Pennsylvania 18701-1601
 (570) 822-4141 Voice (570) 822-4546 Fax mjmarsh@epix.net E-mail www.murrayjmilller.com Website

DWG. NO.: PL-7
 OF ?