


1
EXISTING FLOOR PLAN (SPACE #12 / 282)
 SCALE: 1/8"=1'-0"
 NO SPRINKLERS
 SPACE # 12 - 947E FLOOR ELEVATION

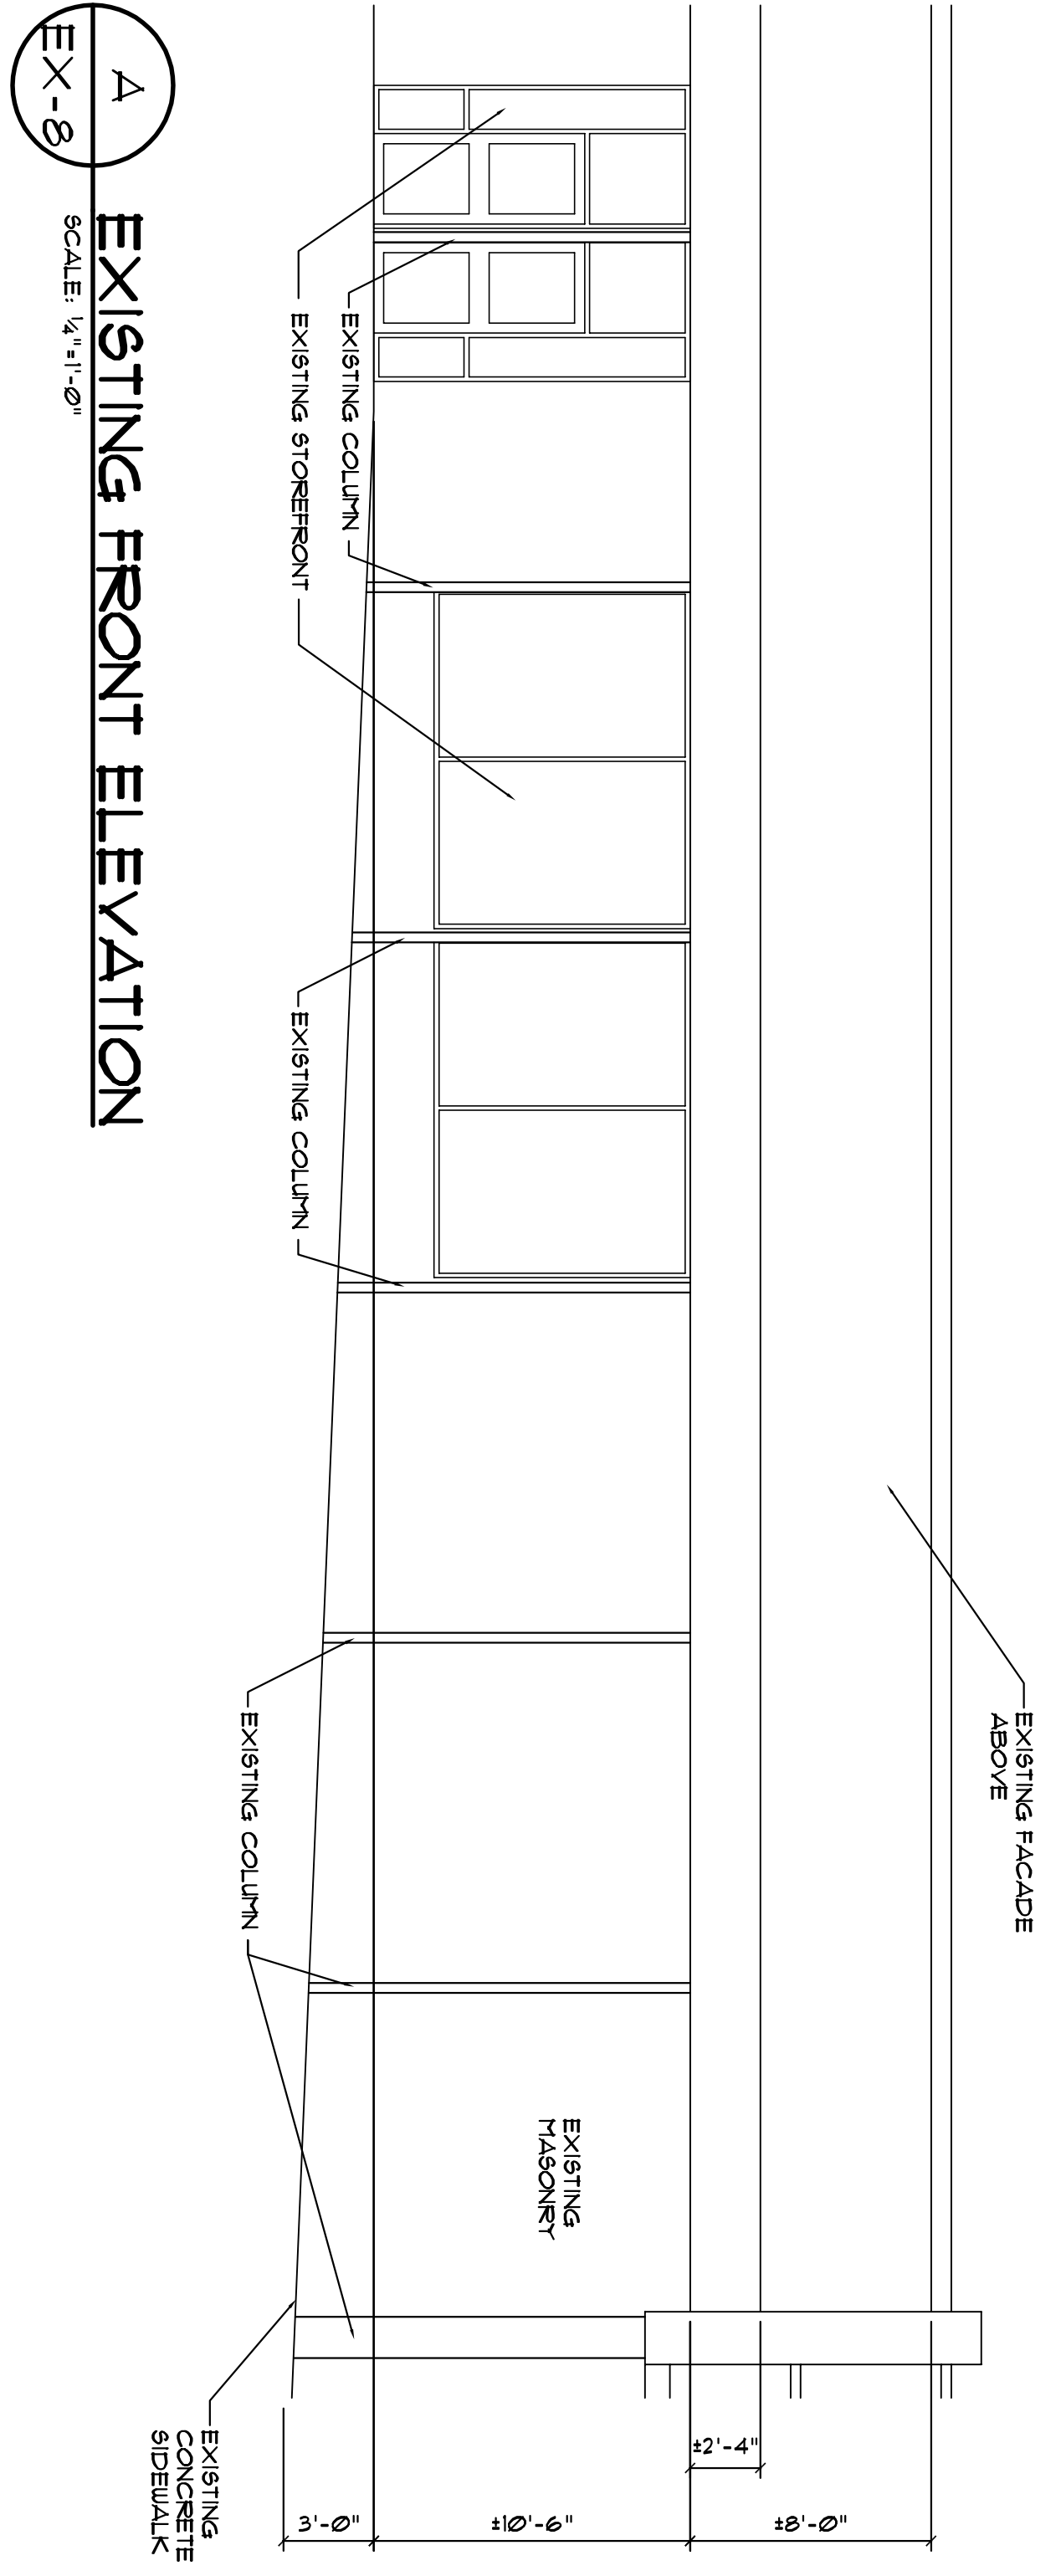

A
EXISTING FRONT ELEVATION
 SCALE: 1/8"=1'-0"

R	E	V	I	S	I	O	N	S
NUMBER	DATE	DESCRIPTION						

DATE: APRIL 4, 2008
 PROJ. NO.: 27032.02
 DWG. TITLE: SPACE 12

Valmont Plaza
 West Hazelton, PA

OWNER:
WP REALTY
 940 Haverford Road
 Bryn Mawr, PA

STAMP:

Murray Jay Miller
 ARCHITECTURE

Suite 300 138 South Main Street Wilkes-Barre, Pennsylvania 18701-1601
 (570) 822-4141 Voice (570) 822-4546 Fax info@murrayjmilller.com E-mail www.murrayjmilller.com Website