


1 SAN SOUCI PLAZA S.C. KEY PLAN
EX-11 SCALE: NO SCALE

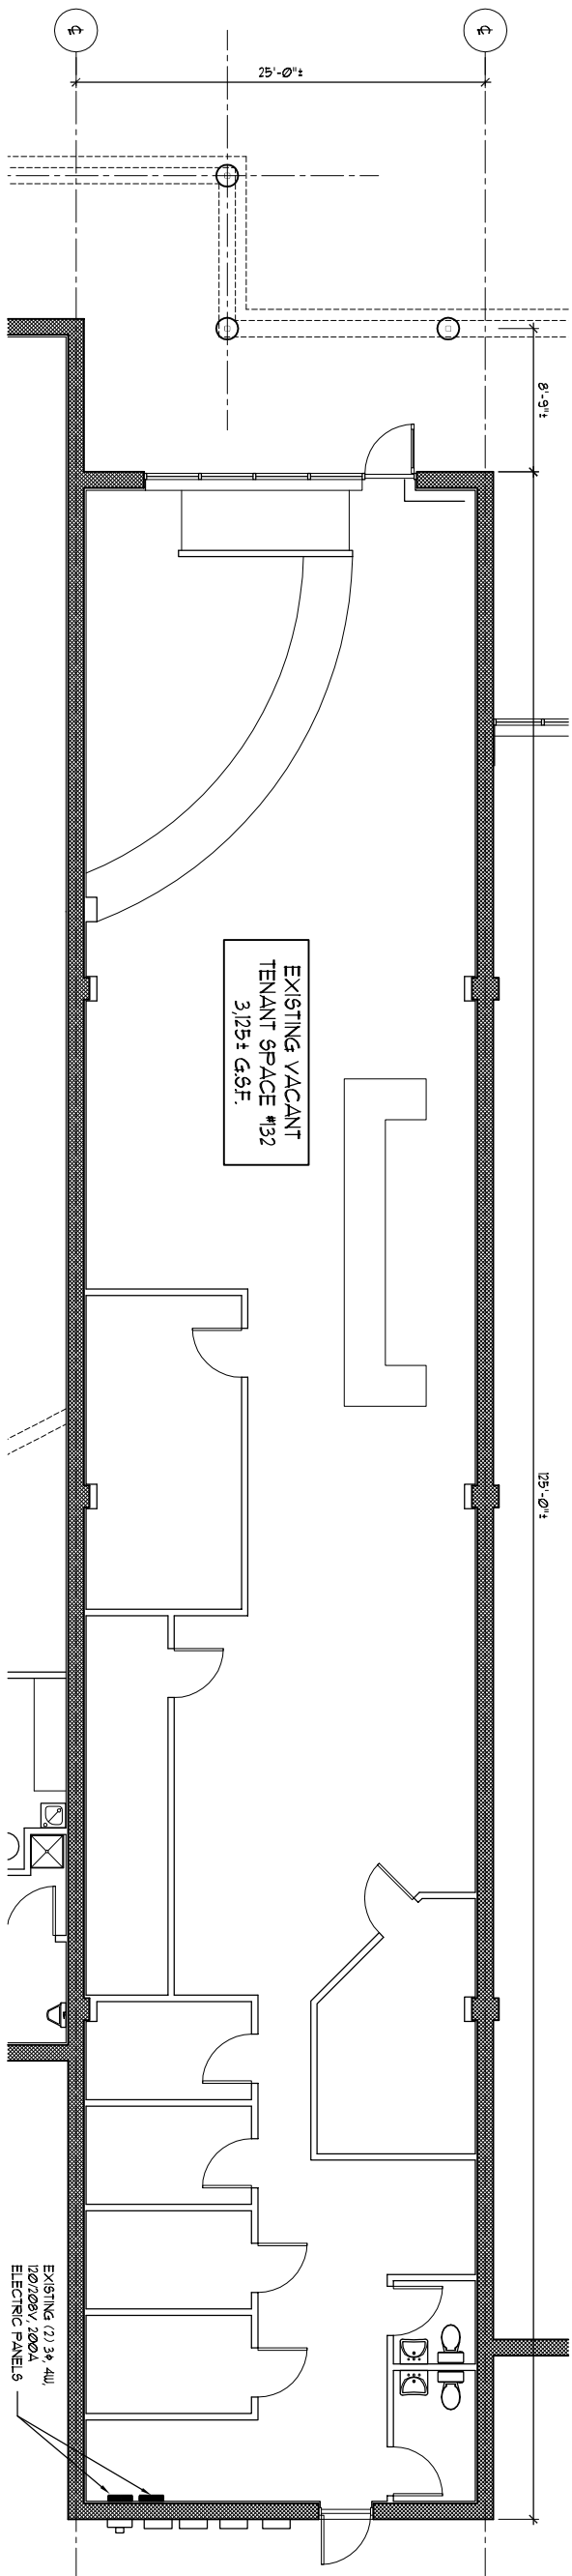

2 TENANT SHELL PLAN: #132
EX-11 SCALE: 3/16" = 1'-0"

BUILDING SHELL PLANS
FOR

Vacant Tenants

AT

SAN SOUCI PLAZA S.C.

THREE NOTCH ROAD (MD. RT. 235) • MacARTHUR BOULEVARD

ST. MARYS COUNTY CALIFORNIA, MARYLAND 20619

WP REALTY, INC.
508 HAVENWOOD ROAD BRYN MAWR, PA 19010
(610) 552-6000 FAX: (610) 552-6001
E-MAIL: REBECCA@WPREALTY.COM

3DDG
DALE DRACUP DESIGN GROUP
644 WALBONDING ROAD BETHESDA, MARYLAND 20816
(301) 338-4771 FAX: (301) 338-4575
E-MAIL: DALEDRACUP@AOL.COM

REVISIONS

SHEET TITLE
TENANT SHELL PLAN:
SPACE #132

DATE	SHEET NO.
MARCH 2007	EX-11

SCALE AS SHOWN

EX-11